




FOUR CLASS ROOM FOR ADW SCHOOL

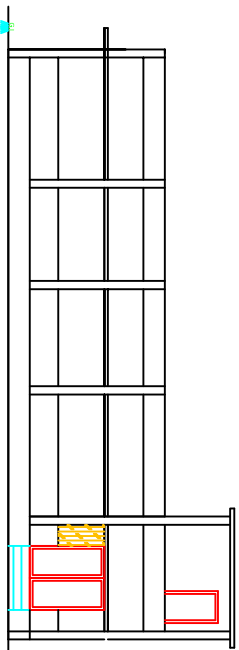


ELEVATION

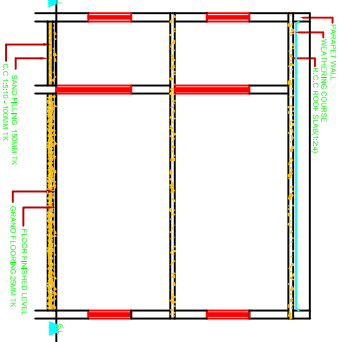

SECTION DN A - A

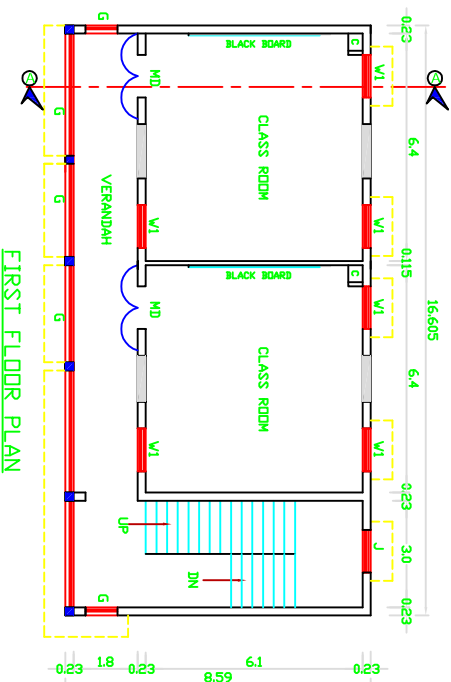


FIRST FLOOR PLAN

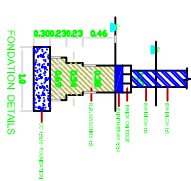

FOUNDATION DETAILS

GROUND FLOOR AREA : 142.64 SQ.M
 FIRST FLOOR AREA : 142.64 SQ.M
 SCALE : 1:50

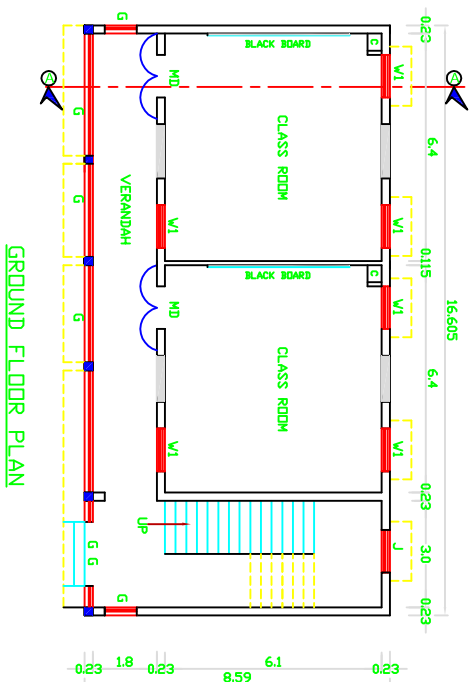

GROUND FLOOR PLAN

SCALE :- 1:100, 1:50		DATE :-
DETAIL :-	JOB No.	DRAWING
CHKD. :-		
W/DRAWN :-	1:20K 1:300m	
V/W - WINDOW	1:20K 1:300m	
ASST. ENGG. \ JUNIOR ENGG.		
TALIBDO		
ASST. EXECUTIVE ENGINEER,		
TAHDCO		
EXECUTIVE ENGINEER,		
TAHDCO		
GENERAL MANAGER (TECHNICAL)		
TAHDCO HEAD OFFICE, CHERNAL - 101.		