




# NINE CLASS ROOM FOR ADW SCHOOL

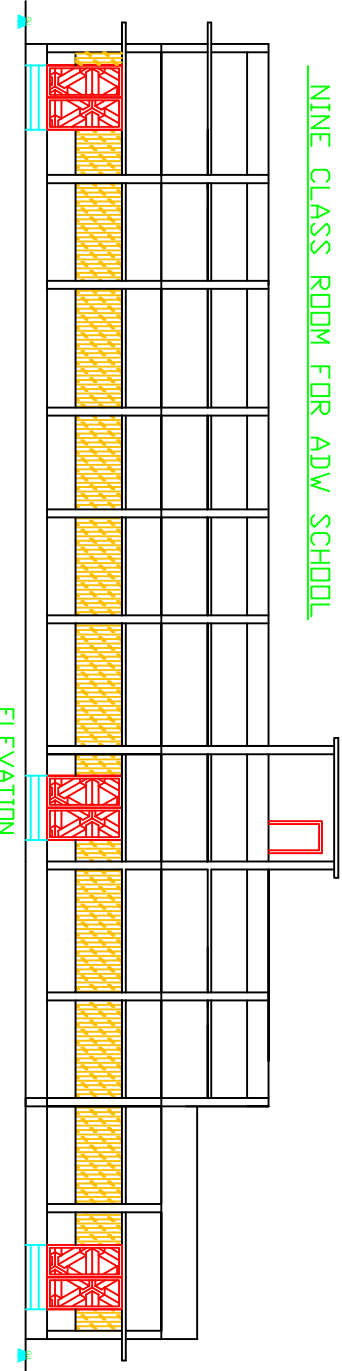



ELEVATION

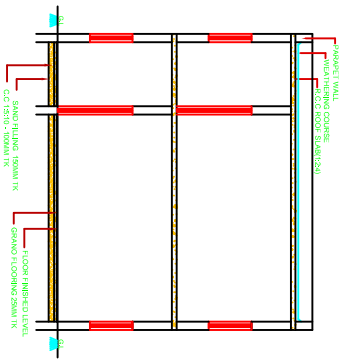

SECTION DN A - A

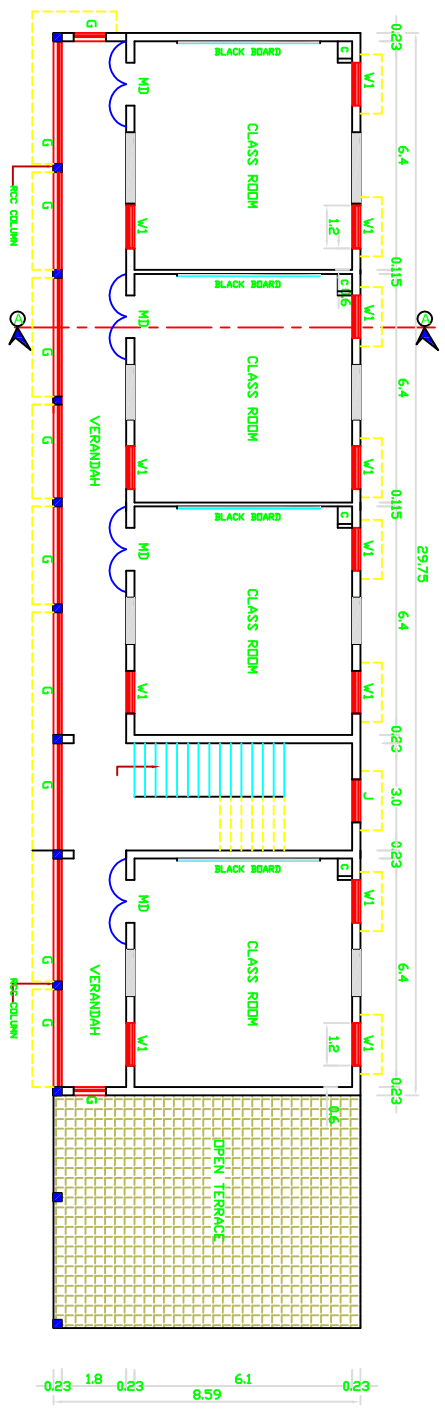

FIRST FLOOR PLAN

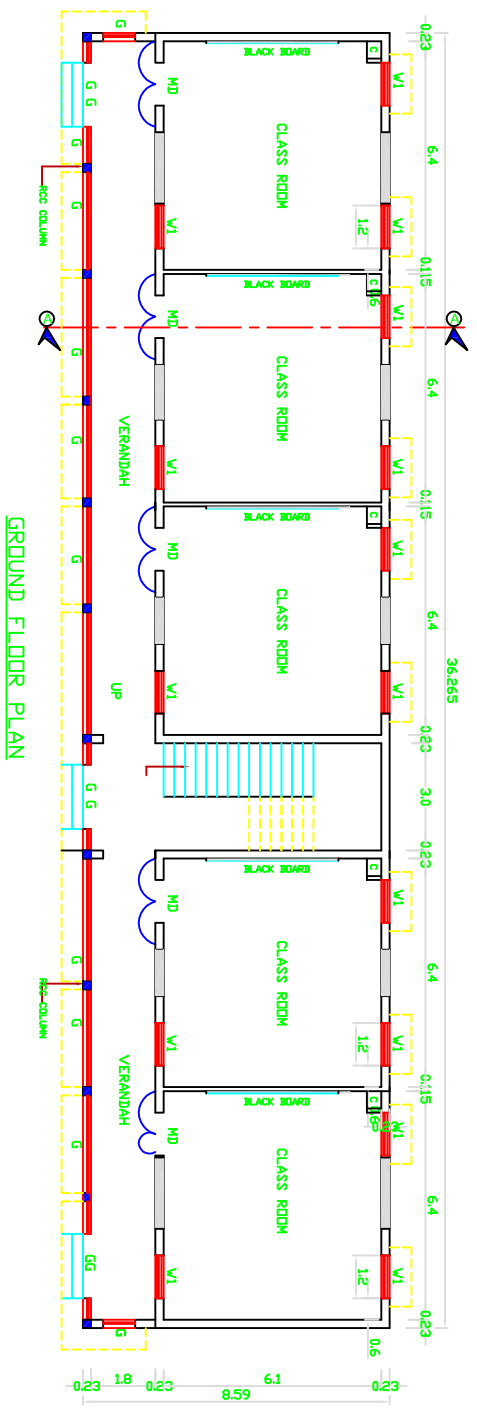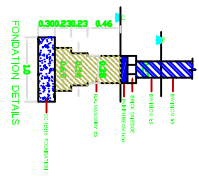

GROUND FLOOR PLAN

GROUND FLOOR AREA : 322.39 SQM  
 FIRST FLOOR AREA : 255.55 SQM  
 SCALE : 1:50

SCALE:- 1:50	DATE:-
DETAIL:-	UP
CHKD.:-	DRCNG.
DESIGNED BY:-	12/01/2016
W.A. APPROVED	12/01/2016
ASST. ENGG. VIJINOR ENGG. TAJIRKO	
ASST. EXECUTIVE ENGINEER, TAJIRKO	
EXECUTIVE ENGINEER, TAJIRKO	DIVISION
GENERAL MANAGER (TECHNICAL), TAJIRKO HEAD OFFICE, CHENNAI - 101.	