



CONSTRUCTION OF TOILET BLOCK IN ADW SCHOOLS

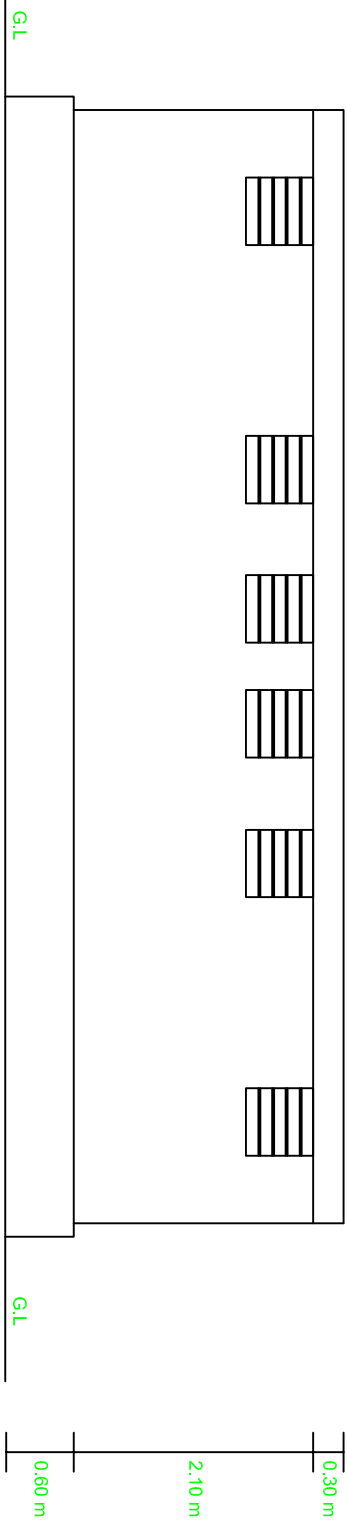

ELEVATION

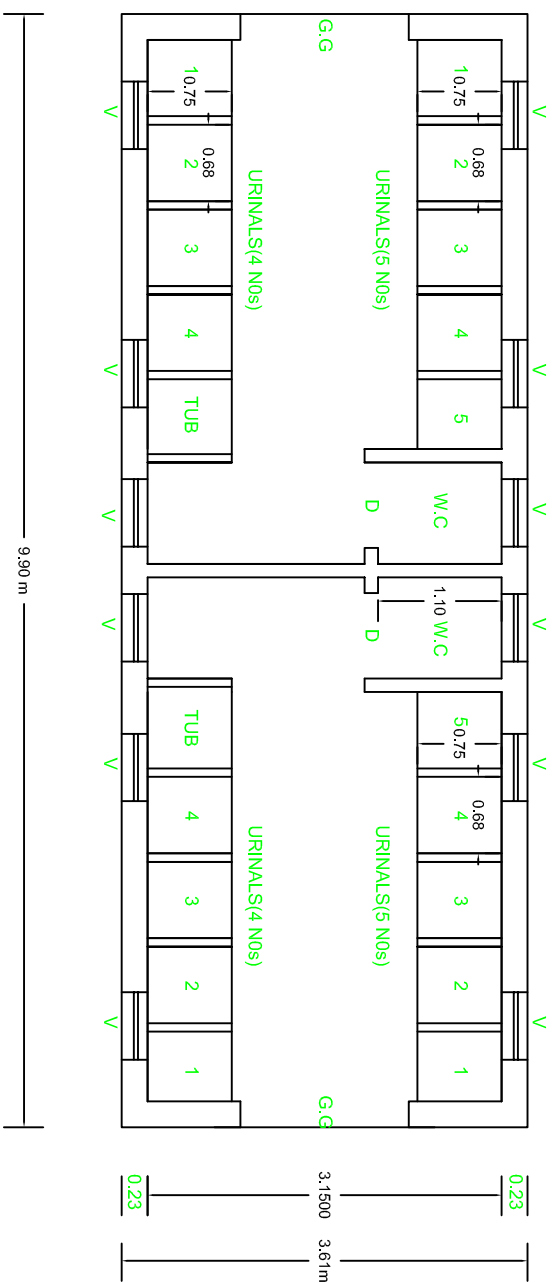

PLAN

G.G GRILL GATE	1.50 x 2.10 m
D-DOOR	0.75 x 1.80 m
V-VENTILATOR	0.60 x 0.60 m
PLINTH AREA	35.73 SQ.M

ASST. ENGG. \ JUNIOR ENGG.
TAHDGO

ASST. EXECUTIVE ENGINEER.
TAHDGO

EXECUTIVE ENGINEER.
TAHDGO..... DIVISION

GENERAL MANAGER (TECHNICAL)
TAHDGO HEAD OFFICE, CHENNAI - 101.