

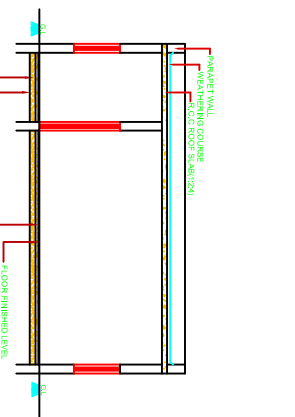


FIVE CLASS ROOM FOR ADW SCHOOL

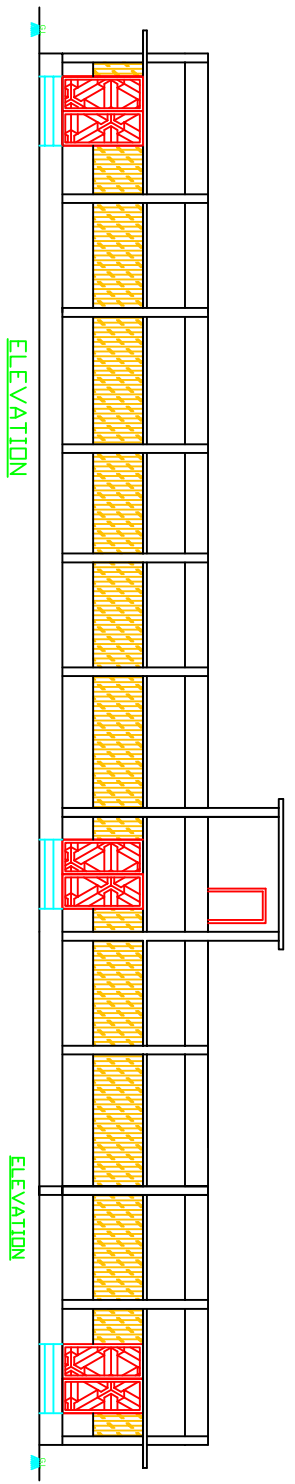


SECTION ON A - A

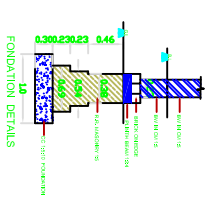

FOUNDATION DETAILS

PLINTH AREA : 311.51 SQ.M
SCALE : 1:50

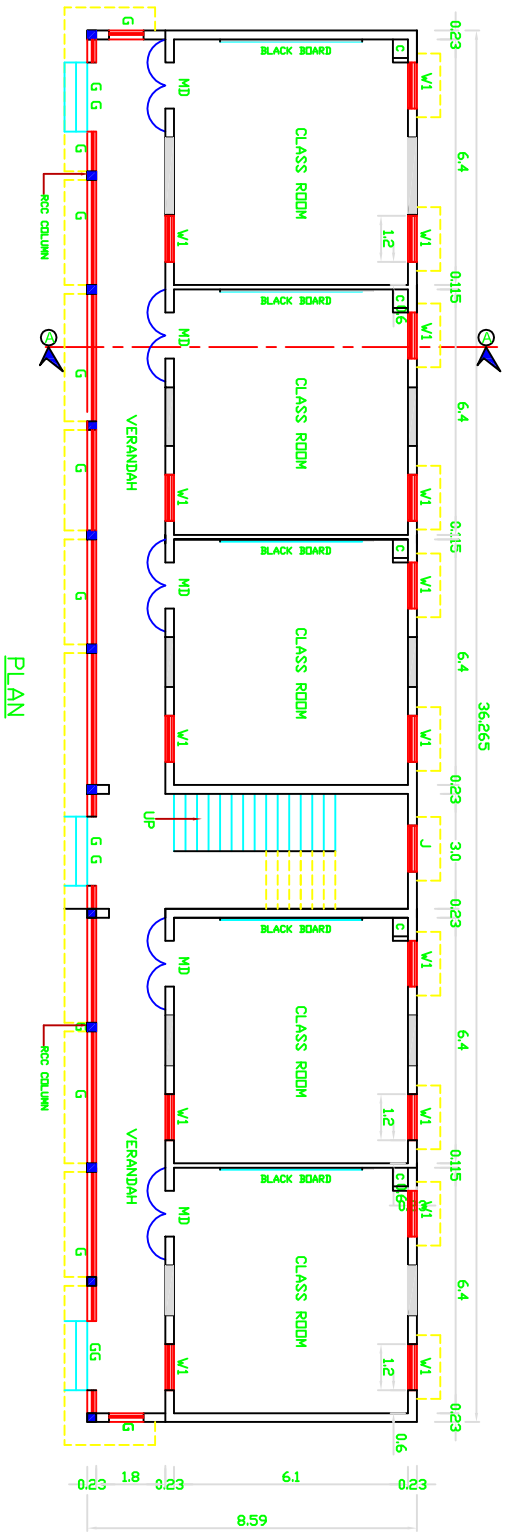

PLAN

SCALE: 1:100, 1:50	DATE: -
DETAILS: -	JOB NO: -
CHRD. 2-	DRG. NO: -
NO. OF DOOR: 12	NO. OF WINDOW: 12
ASST. ENGR. YUNDIR ENGG. TAMBO	
ASST. EXECUTIVE ENGINEER. TAMBO	
EXECUTIVE ENGINEER. TAMBO	
DIVISION	
GENERAL MANAGER (TECHNICAL.) TAMBO HEAD OFFICE, CHERMANI - 101.	