




# TEN CLASS ROOM FOR ADW SCHOOL

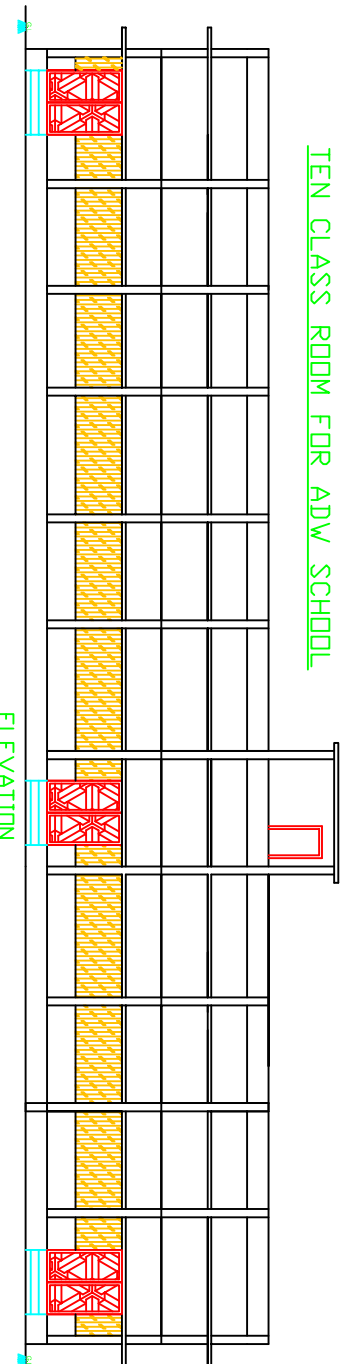


ELEVATION

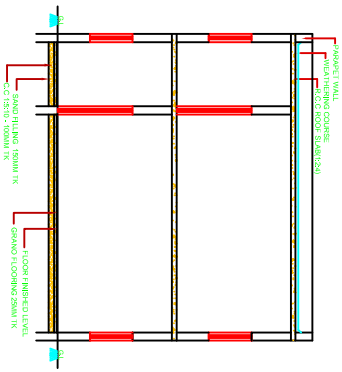


SECTION DN A - A

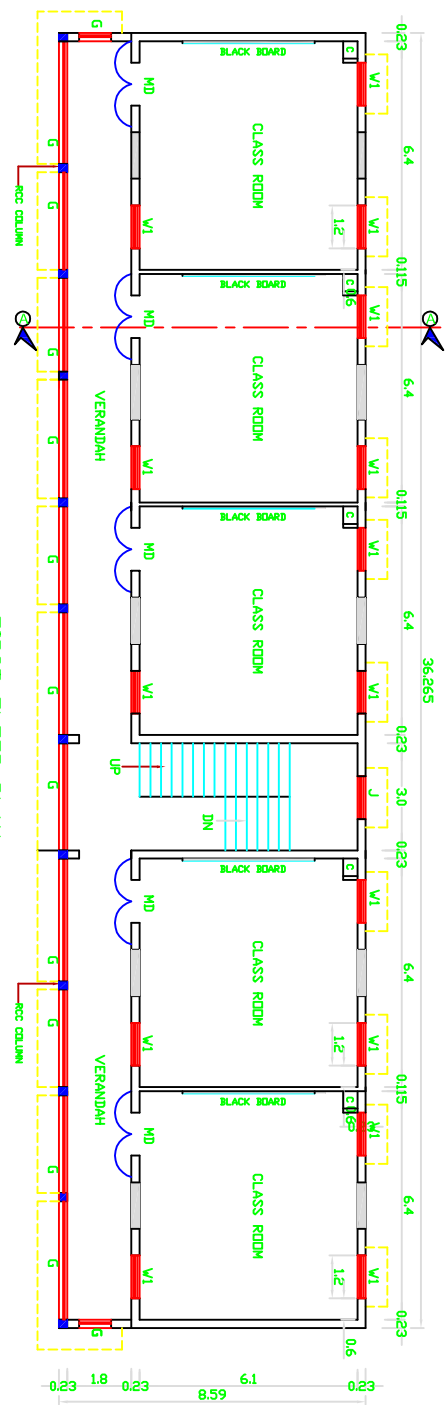

FIRST FLOOR PLAN

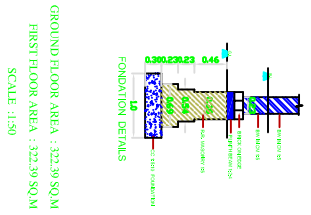

FOUNDATION DETAILS

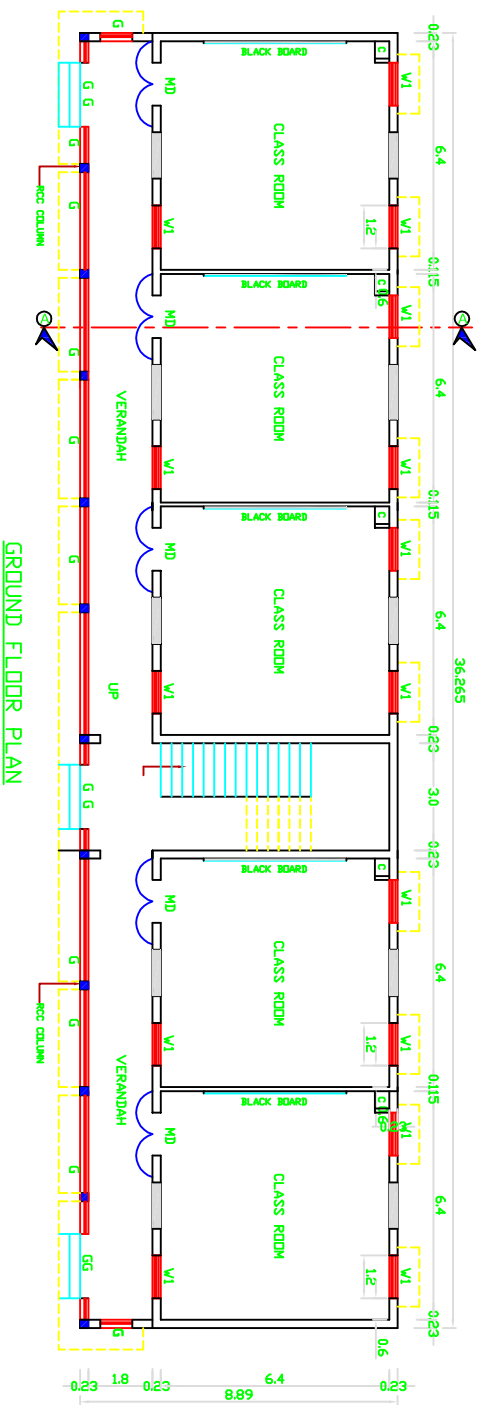

GROUND FLOOR PLAN

SCALE:- 1:50	DATE:-
UP	
DETAIL:-	JOB NO.
CHRD:-	DRGNO.
DESIGNED:-	12/01/2018
CHECKED:-	12/01/2018
DATE:-	
SCALE:- 1:50	
ASST. ENGR. JUNIOR ENGR.	
TAMBO	
ASST. EXECUTIVE ENGINEER	
TAMBO	
EXECUTIVE ENGINEER	
TAMBO	
DIVISION	
GENERAL MANAGER (TECHNICAL)	
TAMBO HEAD OFFICE, CHENNAI - 101.	