




FRONT ELEVATION

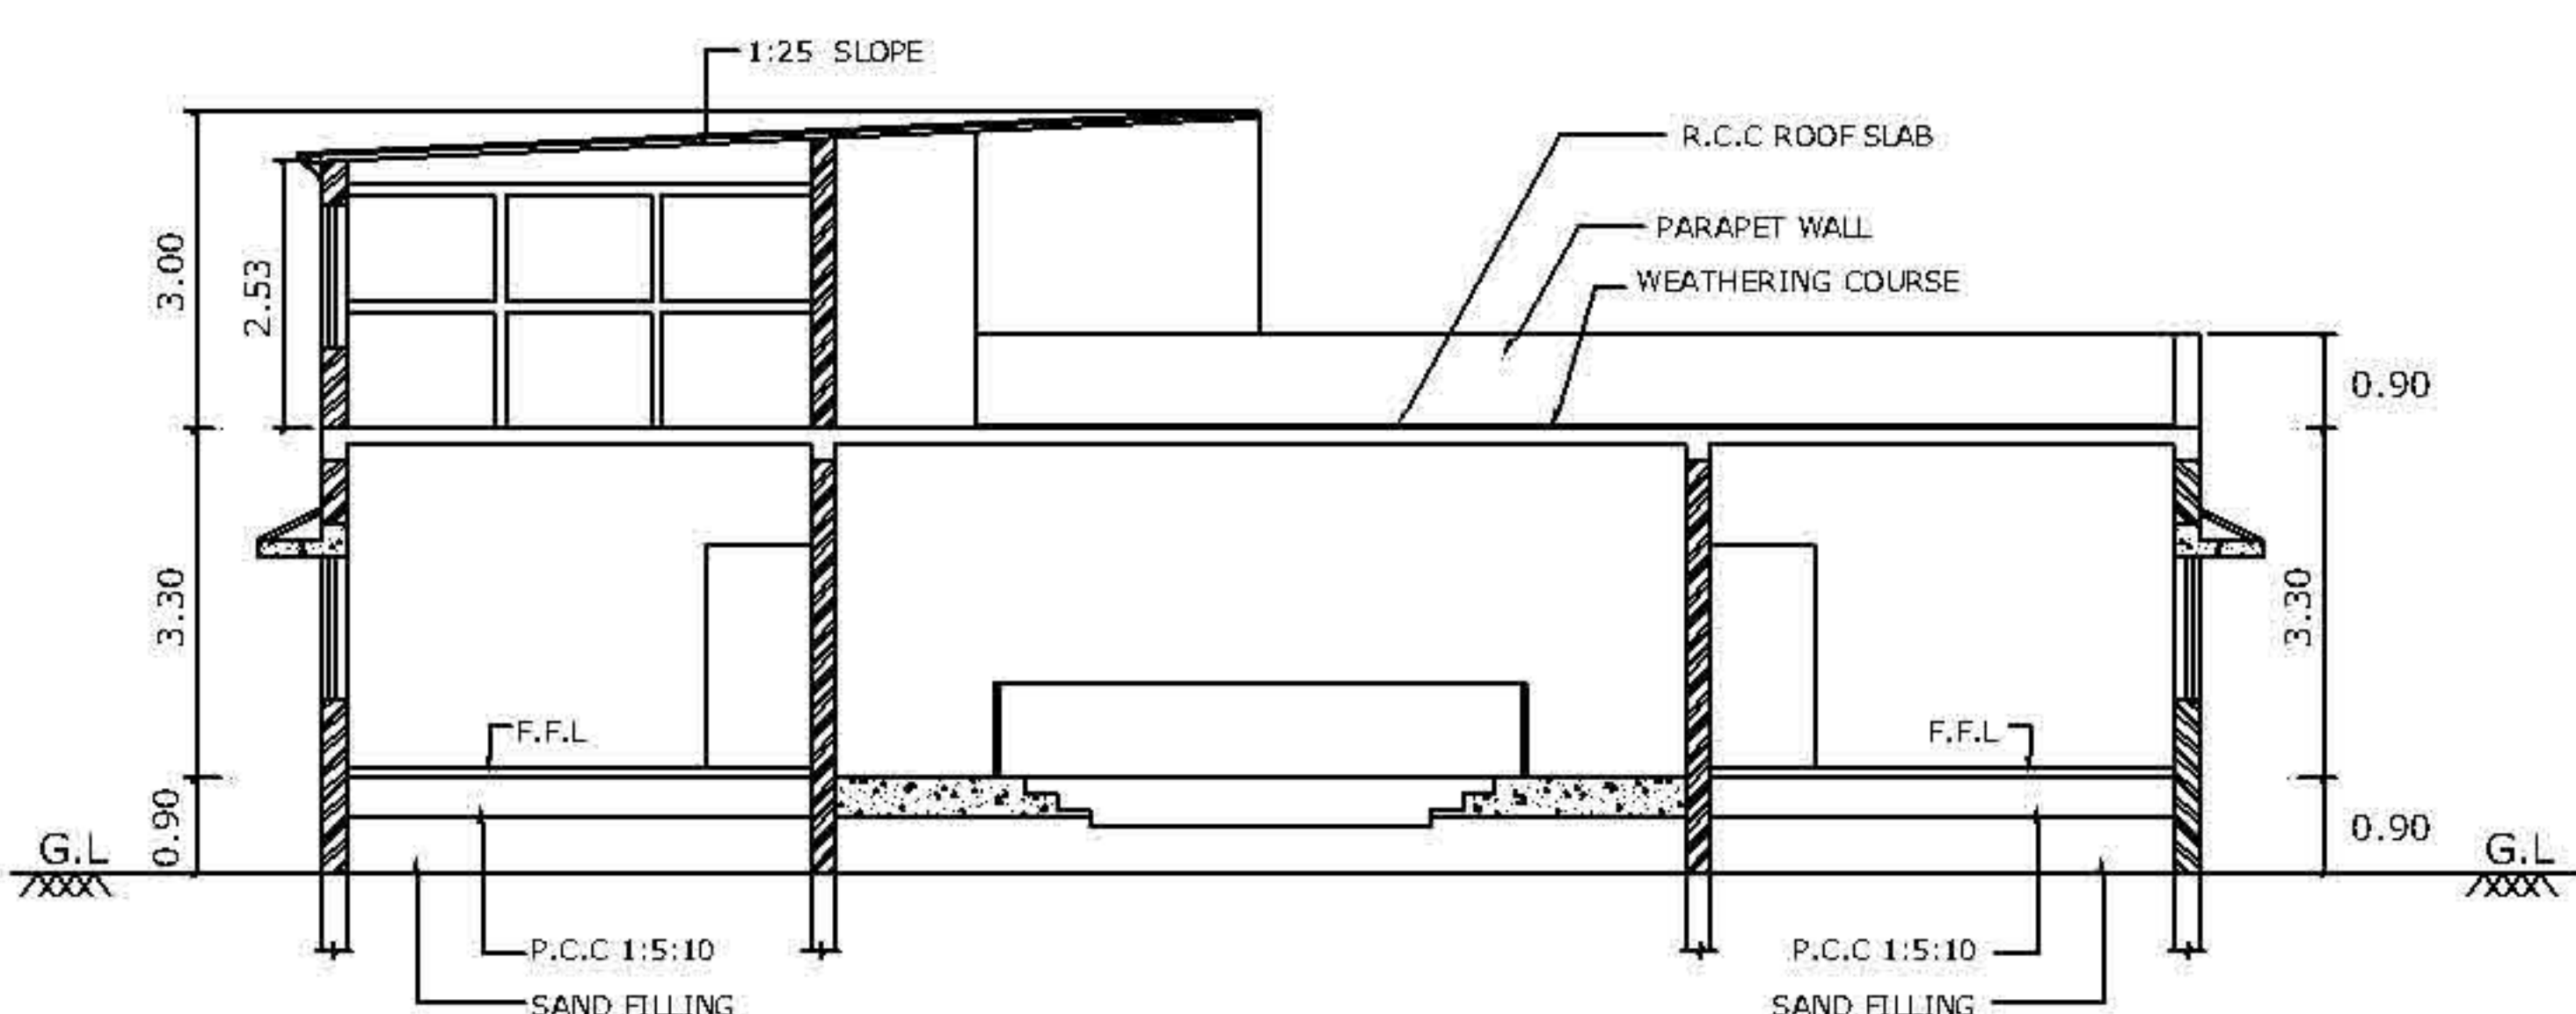

SECTION ON A - A

SCHEDULE OF JOINERIES

S.No.	TYPE	SIZE		STILL	TOP	DESCRIPTION	REMARKS
		WIDTH	HEIGHT				
1.	M.D	1800	2100	-	2100	M.S.GRILL DOOR	4 LEAVES
2.	D1	1000	2100	-	2100	STEEL FRAMED DOOR	SINGLE LEAF
3.	D2	900	2100	-	2100	STEEL FRAMED DOOR	SINGLE LEAF
4.	D3	900	2100	-	2100	STEEL FRAMED DOOR	SINGLE LEAF
5.	D4	750	2100	-	2100	Particle door	SINGLE LEAF
6.	W	1500	1300	800	2100	STEEL WINDOWS WITH GUARD BARS	3 SHUTTERS
7.	W1	1000	1300	800	2100	STEEL WINDOWS WITH GUARD BARS	2 SHUTTERS
8.	W2	750	1300	800	2100	STEEL WINDOWS WITH GUARD BARS	2 SHUTTERS
9.	W3	900	1300	800	2100	STEEL WINDOWS WITH GUARD BARS	2 SHUTTERS
10.	V	600	600	1500	2100	STEEL VENTILATOR WITH GUARD BARS	GLAZED
11.	V1	450	600	1500	2100	STEEL VENTILATOR WITH GUARD BARS	GLAZED
12.	D	1200	2100	-	2100	STEEL FRAMED DOORS	2 LEAVES
13.	GD	1400	2100	-	2100	STEEL FRAMED DOORS	2 LEAVES
14.	AW	900	1200	-	1200	STEEL ARCH WINDOW	2 LEAVES

TAMILNADU ADIDRAVIDAR
HOUSING AND DEVELOPMENT
CORPORATION LTD.,
CHENNAI - 600 101.

S.No.	NOTES
1.	ALL DIMENSIONS ARE IN MM
2.	PLINTH AREA :- GROUND FLOOR 311.90 Sq.M FIRST FLOOR 202.70 Sq.M
3.	OUTER WALLS SHOULD BE FINISHED WITH SNOWCEM PAINT
4.	ALL FLOORING WILL BE OF SAHABATH STONE EXCEPT TOILET
5.	TOILET BLOCK FLOORING WITH CERAMIC TILES AND DADOING WITH GLAZED TILES
6.	ROOF SLAB OVER FIRST FLOOR DORMETRY ROOMS WOULD BE 1 IN 48 FROM INNER WALLS TO OUTER WALLS

SCALE :- 1:100, 1:50
DATE :-
UP

DETAIL. :-
CHKD. :-
JOB No.
DRG.No.

PROPOSED HOSTEL BUILDING
FOR SC GIRLS / BOYS
(FOR 50 STUDENTS)

GROUND FLOOR & FIRST FLOOR PLAN,
ELEVATION, SECTION & DETAIL PLAN


NAME OF WORK
CONSTRUCTION OF 50 SC - GIRLS / BOYS
HOSTEL AT..... IN
..... DISTRICT

ASST. ENGG. \ JUNIOR ENGG.
TAHDCO


ASST. EXECUTIVE ENGINEER.
TAHDCO

EXECUTIVE ENGINEER.
TAHDCO..... DIVISION

GENERAL MANAGER (TECHNICAL)
TAHDCO HEAD OFFICE, CHENNAI - 101.

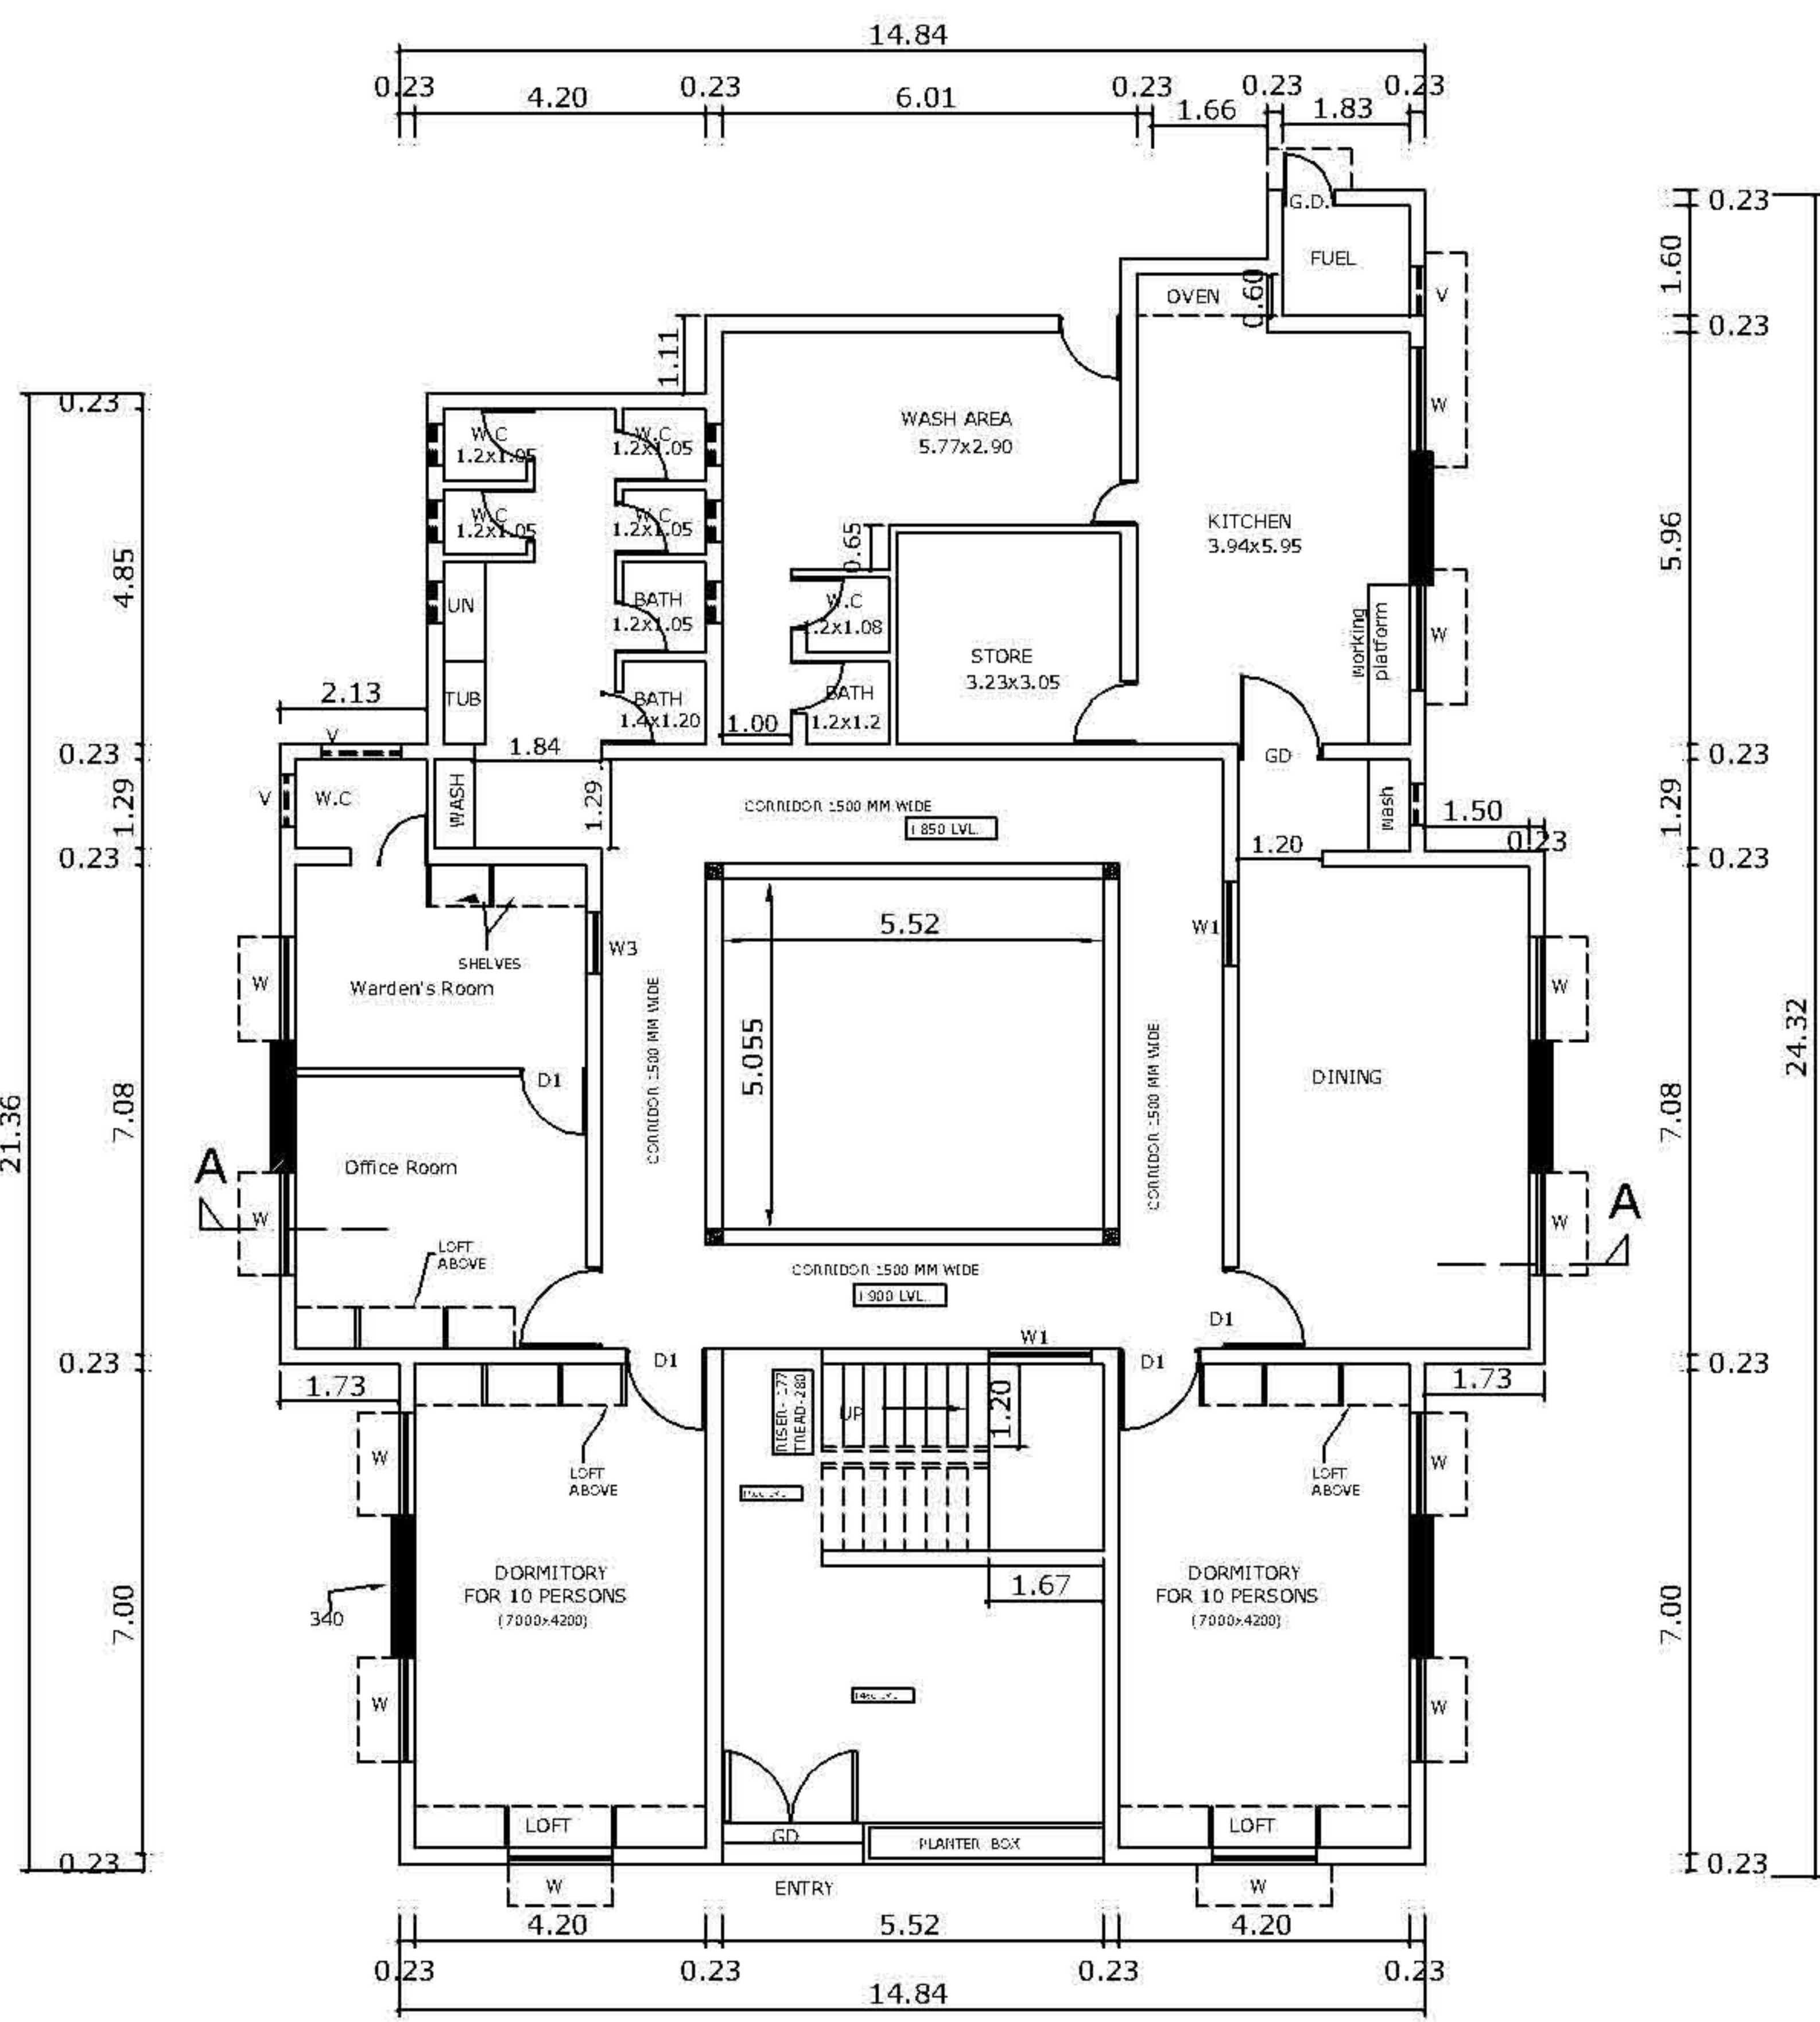

GROUND FLOOR PLAN

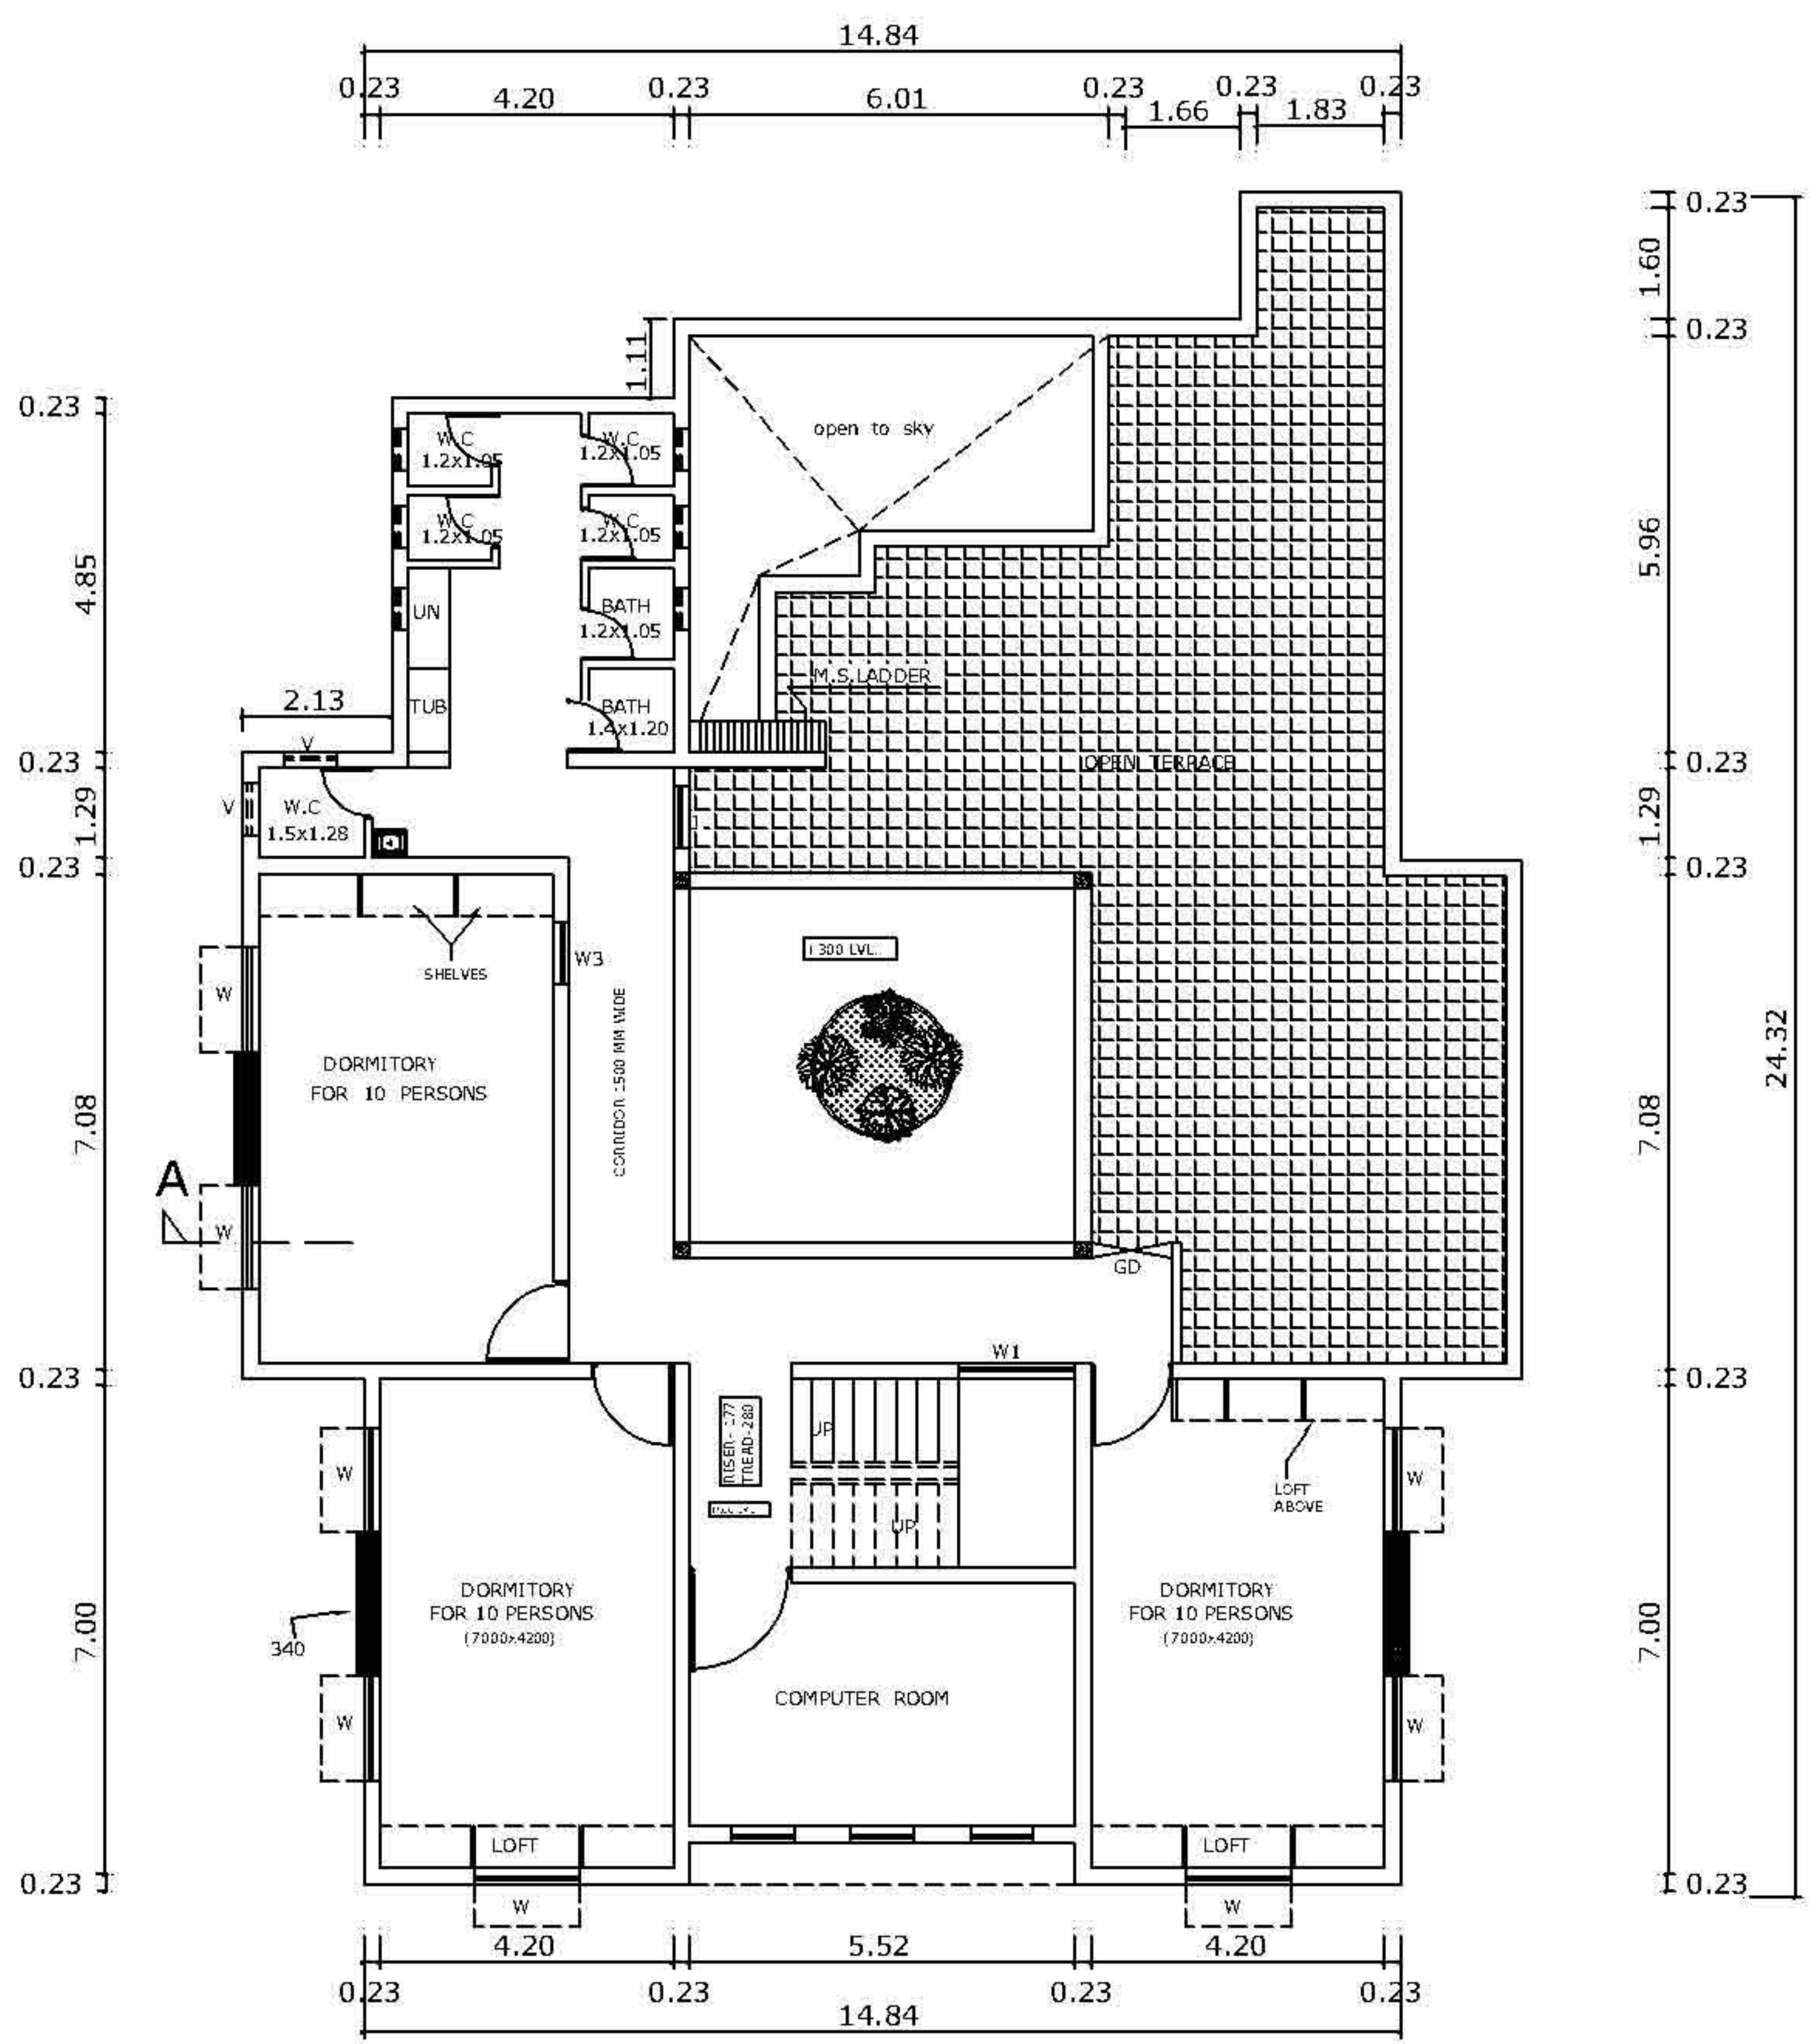

FIRST FLOOR PLAN