




FRONT ELEVATION

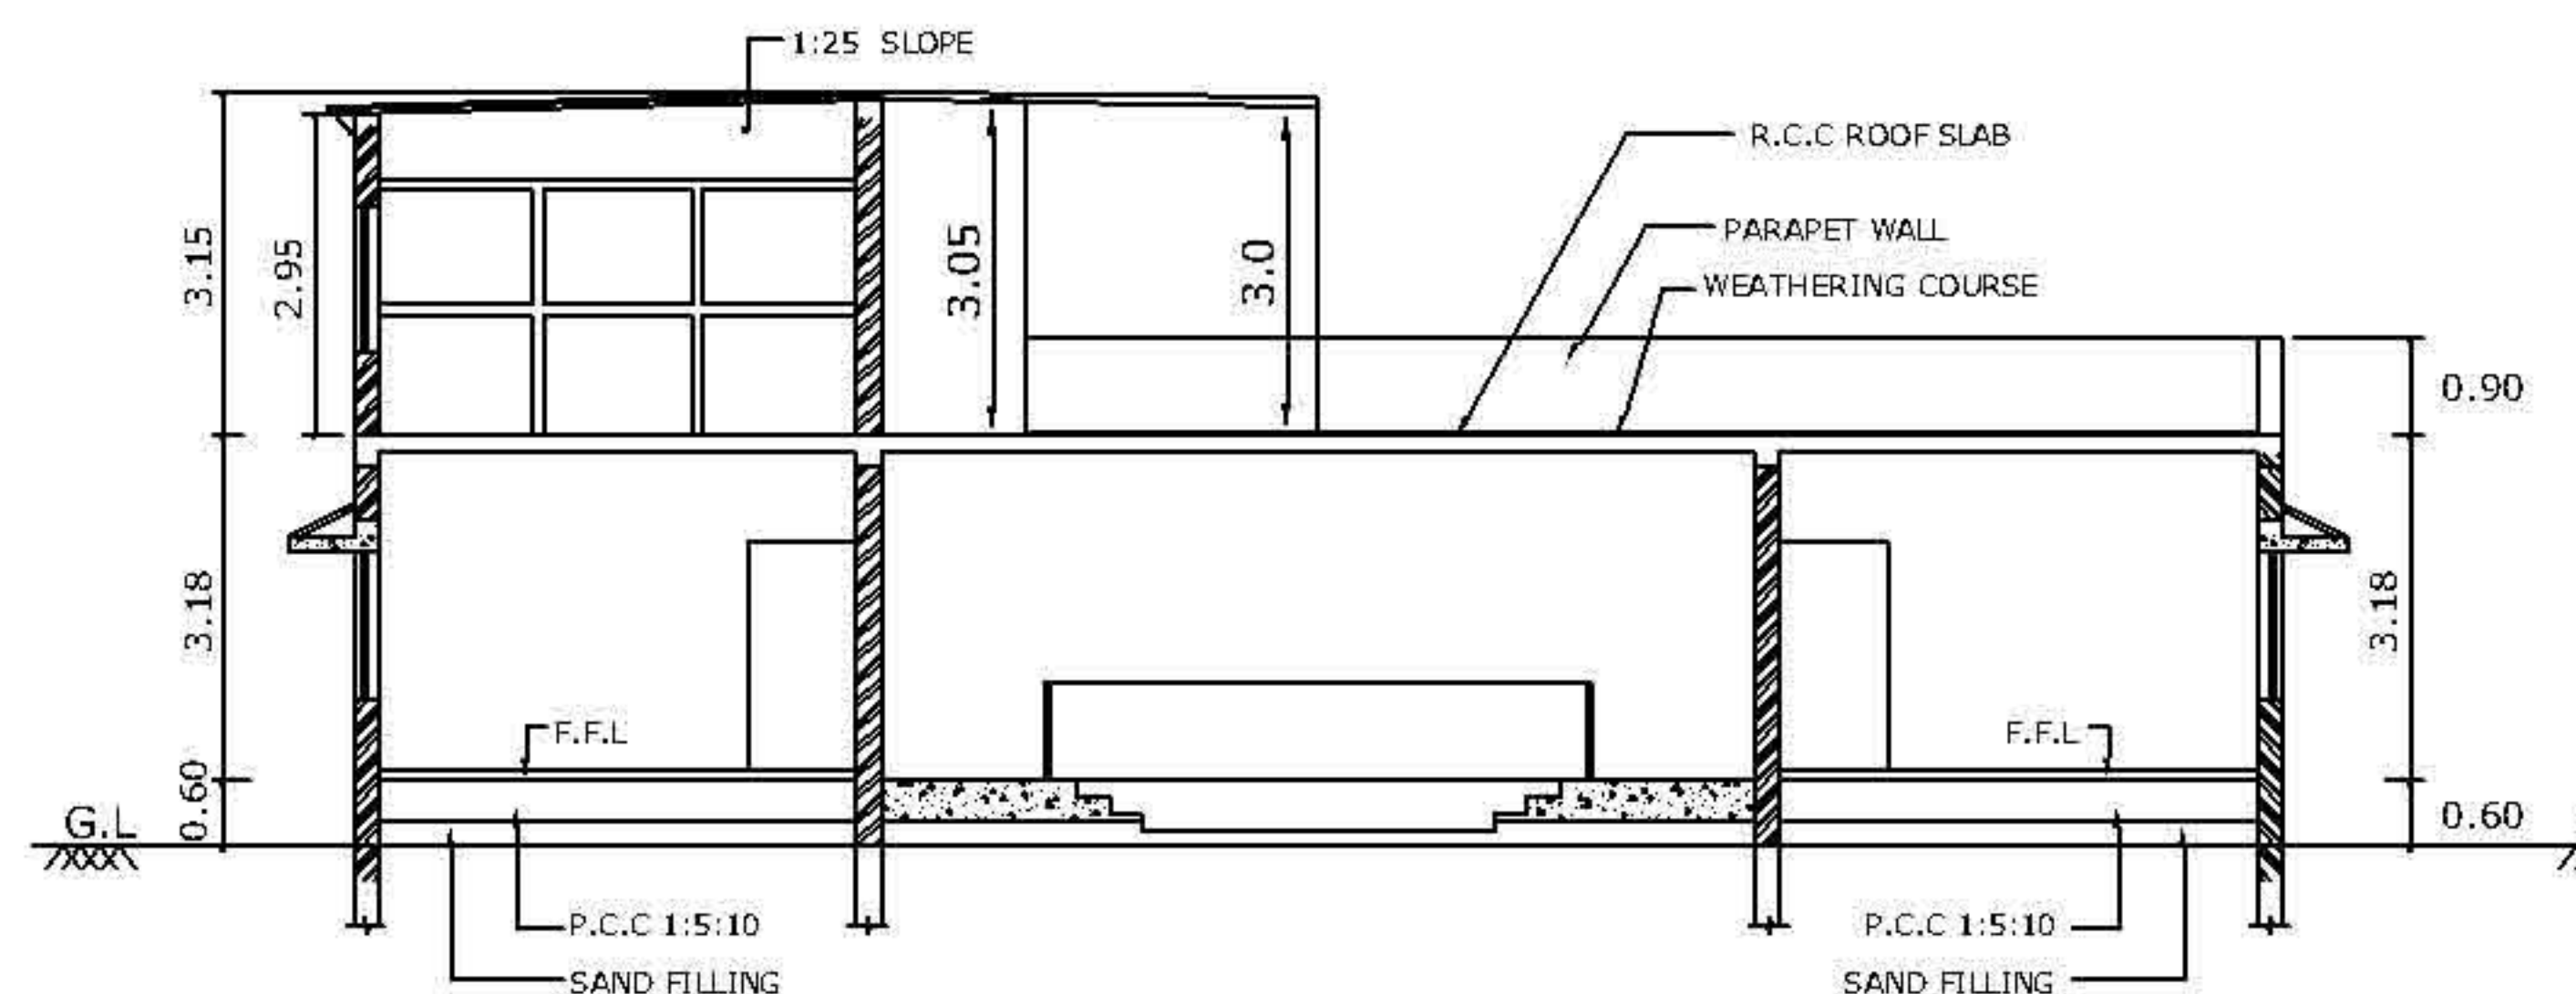

SECTION ON A - A

SCHEDULE OF JOINERIES

S.No.	TYPE	SIZE		SILL	TOP	DESCRIPTION	REMARKS
		WIDTH	HEIGHT				
1.	M.D	1800	2100	-	2100	M.S.GRILL DOOR	4 LEAVES
2.	D1	1000	2100	-	2100	STEEL FRAMED DOOR	SINGLE LEAF
3.	D2	900	2100	-	2100	STEEL FRAMED DOOR	SINGLE LEAF
4.	D3	900	2100	-	2100	STEEL FRAMED DOOR	SINGLE LEAF
5.	D4	750	2100	-	2100	Particle door	SINGLE LEAF
6.	W	1500	1300	800	2100	STEEL WINDOWS WITH GUARD BARS	3 SHUTTERS
7.	W1	1000	1300	800	2100	STEEL WINDOWS WITH GUARD BARS	2 SHUTTERS
8.	W2	750	1300	800	2100	STEEL WINDOWS WITH GUARD BARS	2 SHUTTERS
9.	W3	900	1300	800	2100	STEEL WINDOWS WITH GUARD BARS	2 SHUTTERS
10.	V	600	600	1500	2100	STEEL VENTILATOR WITH GUARD BARS	GLAZED
11.	V1	450	600	1500	2100	STEEL VENTILATOR WITH GUARD BARS	GLAZED
12.	D	1200	2100	-	2100	STEEL FRAMED DOORS	2 LEAVES
13.	GD	1400	2100	-	2100	STEEL FRAMED DOORS	2 LEAVES

TAMILNADU ADIDRAVIDAR
HOUSING AND DEVELOPMENT
CORPORATION LTD.,
CHENNAI - 600 101.

S.No. NOTES

- ALL DIMENSIONS ARE IN MM
- PLINTH AREA :-
GROUND FLOOR 311.90 Sq.M
FIRST FLOOR 202.70 Sq.M
- OUTER WALLS SHOULD BE FINISHED WITH SNOWCEM PAINT
- ALL FLOORING WILL BE OF SAHABATH STONE EXCEPT TOILET
- TOILET BLOCK FLOORING WITH CERAMIC TILES AND DADOING WITH GLAZED TILES
- ROOF SLAB OVER FIRST FLOOR DORMETRY ROOMS WOULD BE 1 IN 48 FROM INNER WALLS TO OUTER WALLS

SCALE :- 1:100, 1:50

DATE :-
UP

DETAIL. :-

JOB No.

DRG.No.

CHKD. :-

PROPOSED HOSTEL BUILDING
FOR SC GIRLS / BOYS
(FOR 50 STUDENTS)

GROUND FLOOR & FIRST FLOOR PLAN,
ELEVATION, SECTION & DETAIL PLAN


NAME OF WORK
CONSTRUCTION OF 50 SC - GIRLS / BOYS
HOSTEL AT..... IN
..... DISTRICT

ASST. ENGG. \ JUNIOR ENGG.
TAHDCO


ASST. EXECUTIVE ENGINEER.
TAHDCO

EXECUTIVE ENGINEER.
TAHDCO..... DIVISION

GENERAL MANAGER (TECHNICAL)
TAHDCO HEAD OFFICE, CHENNAI - 101.

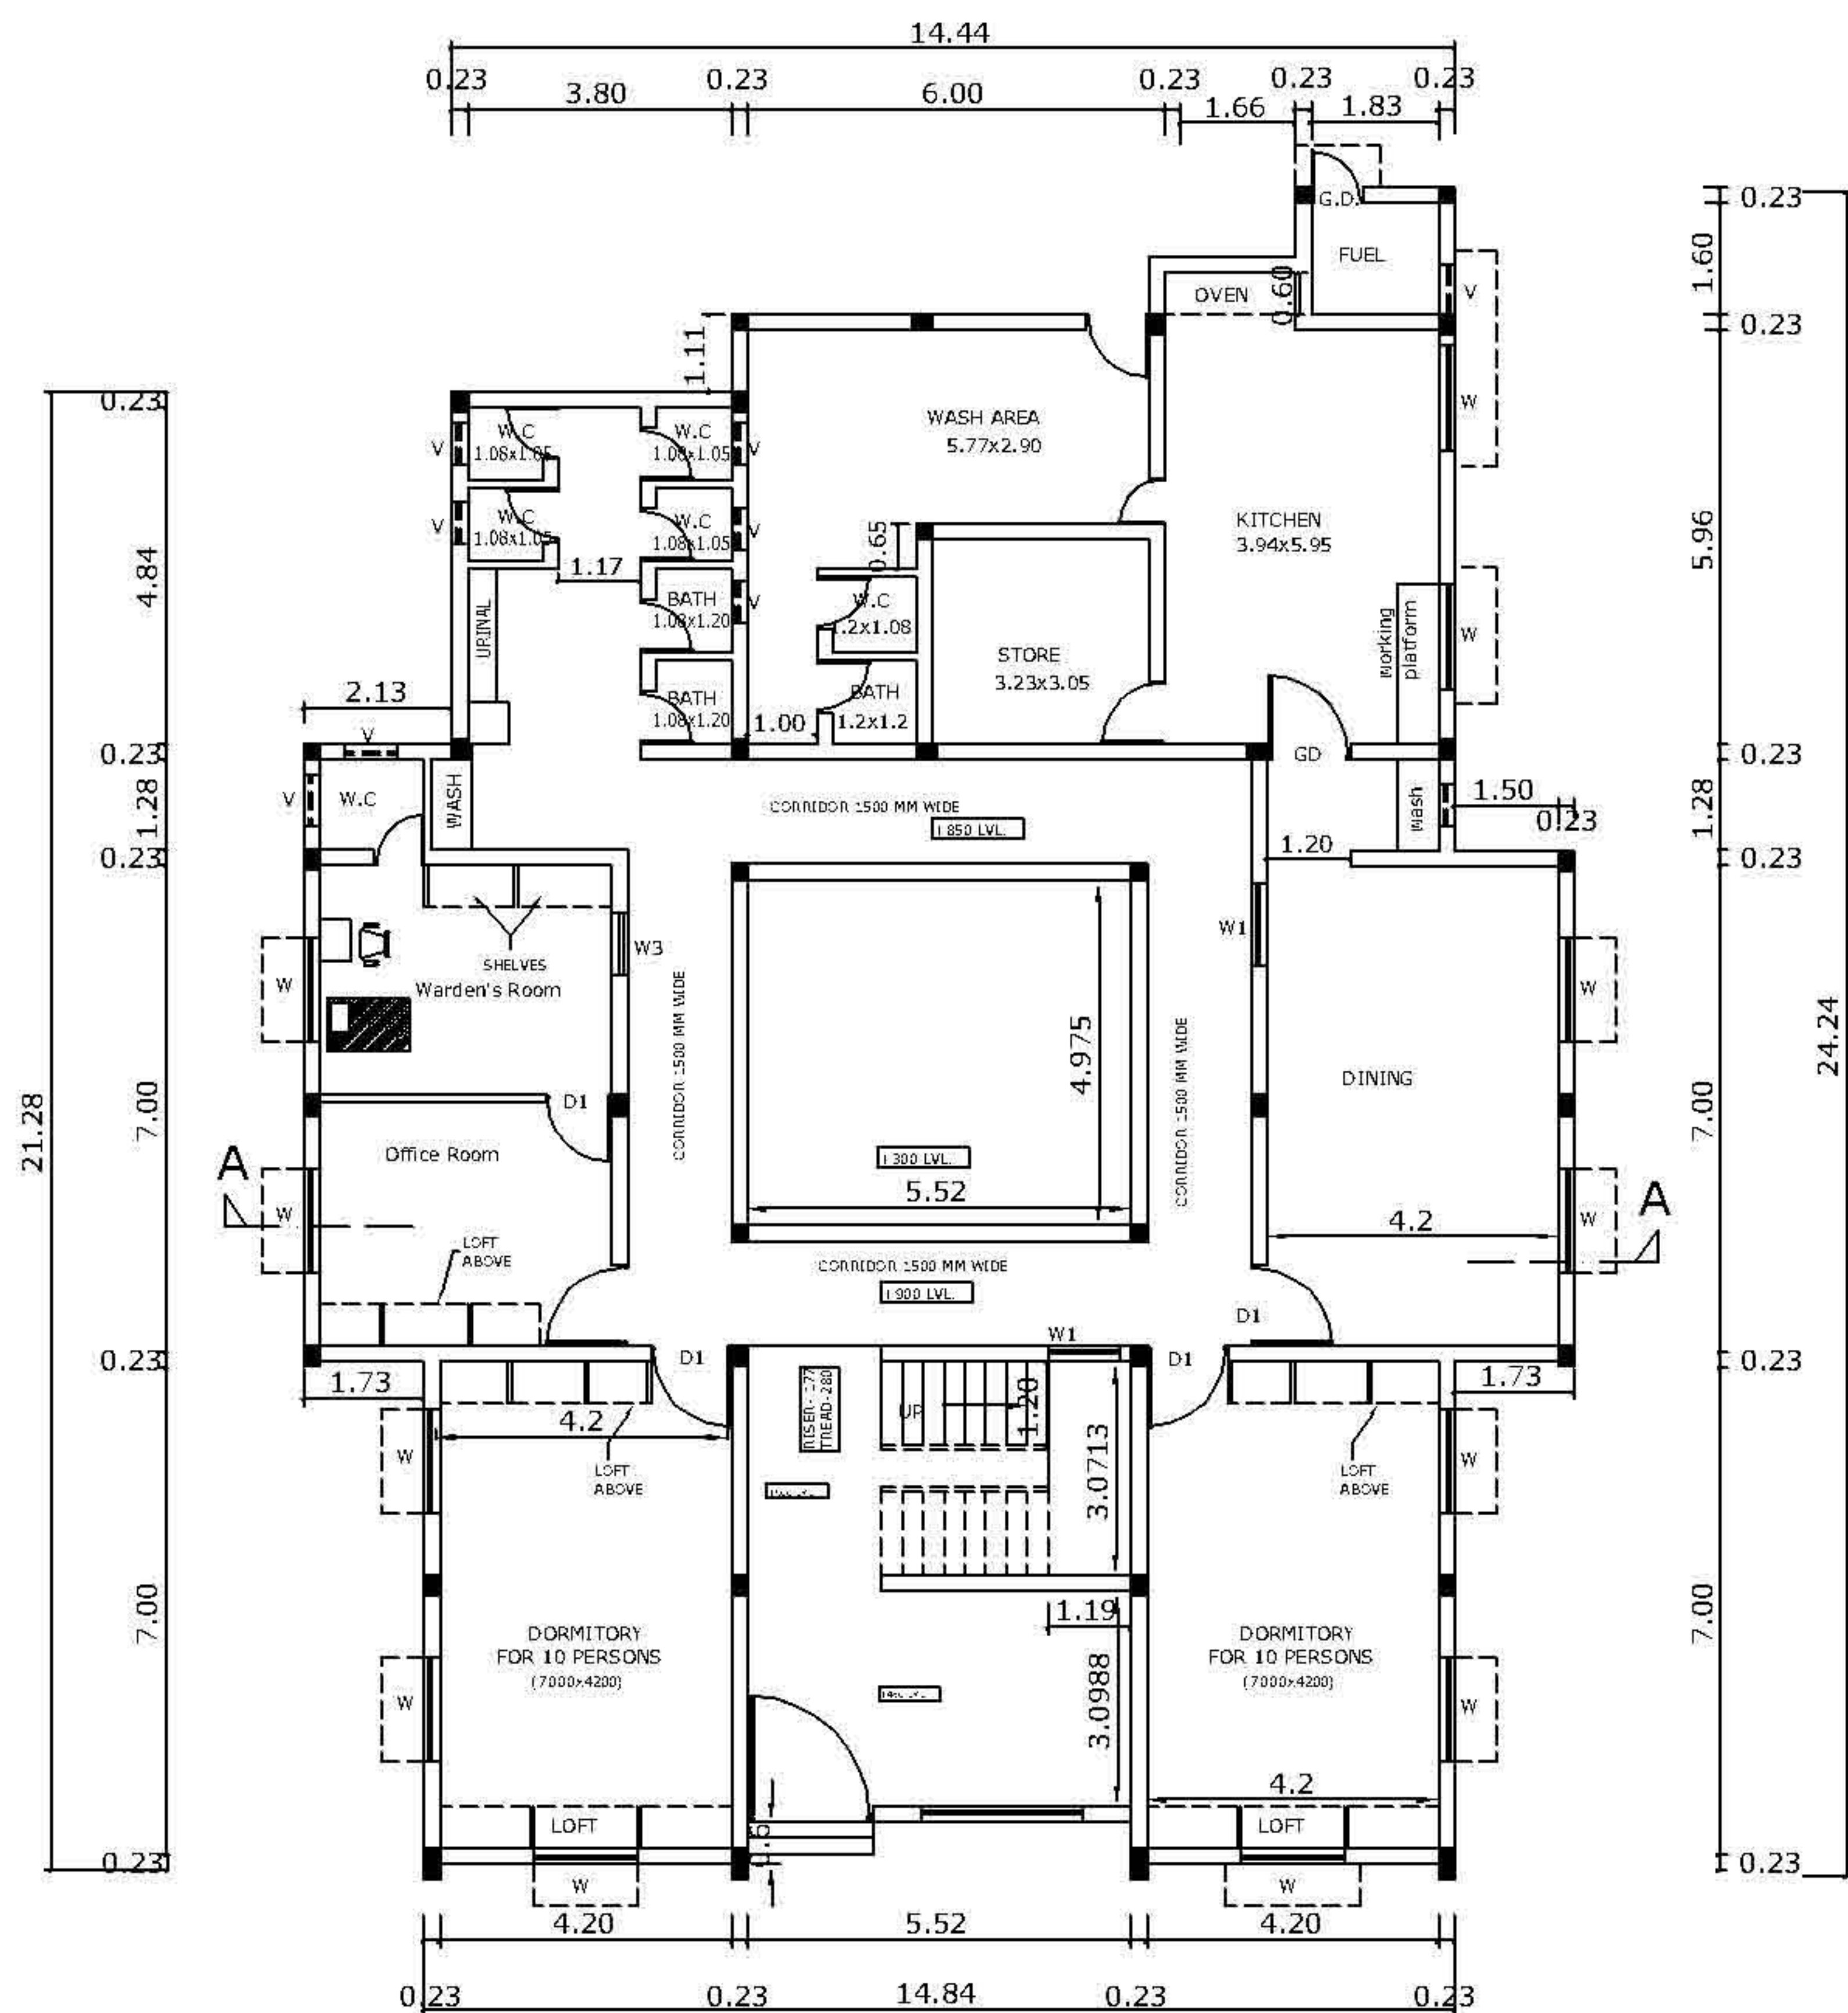

GROUND FLOOR PLAN

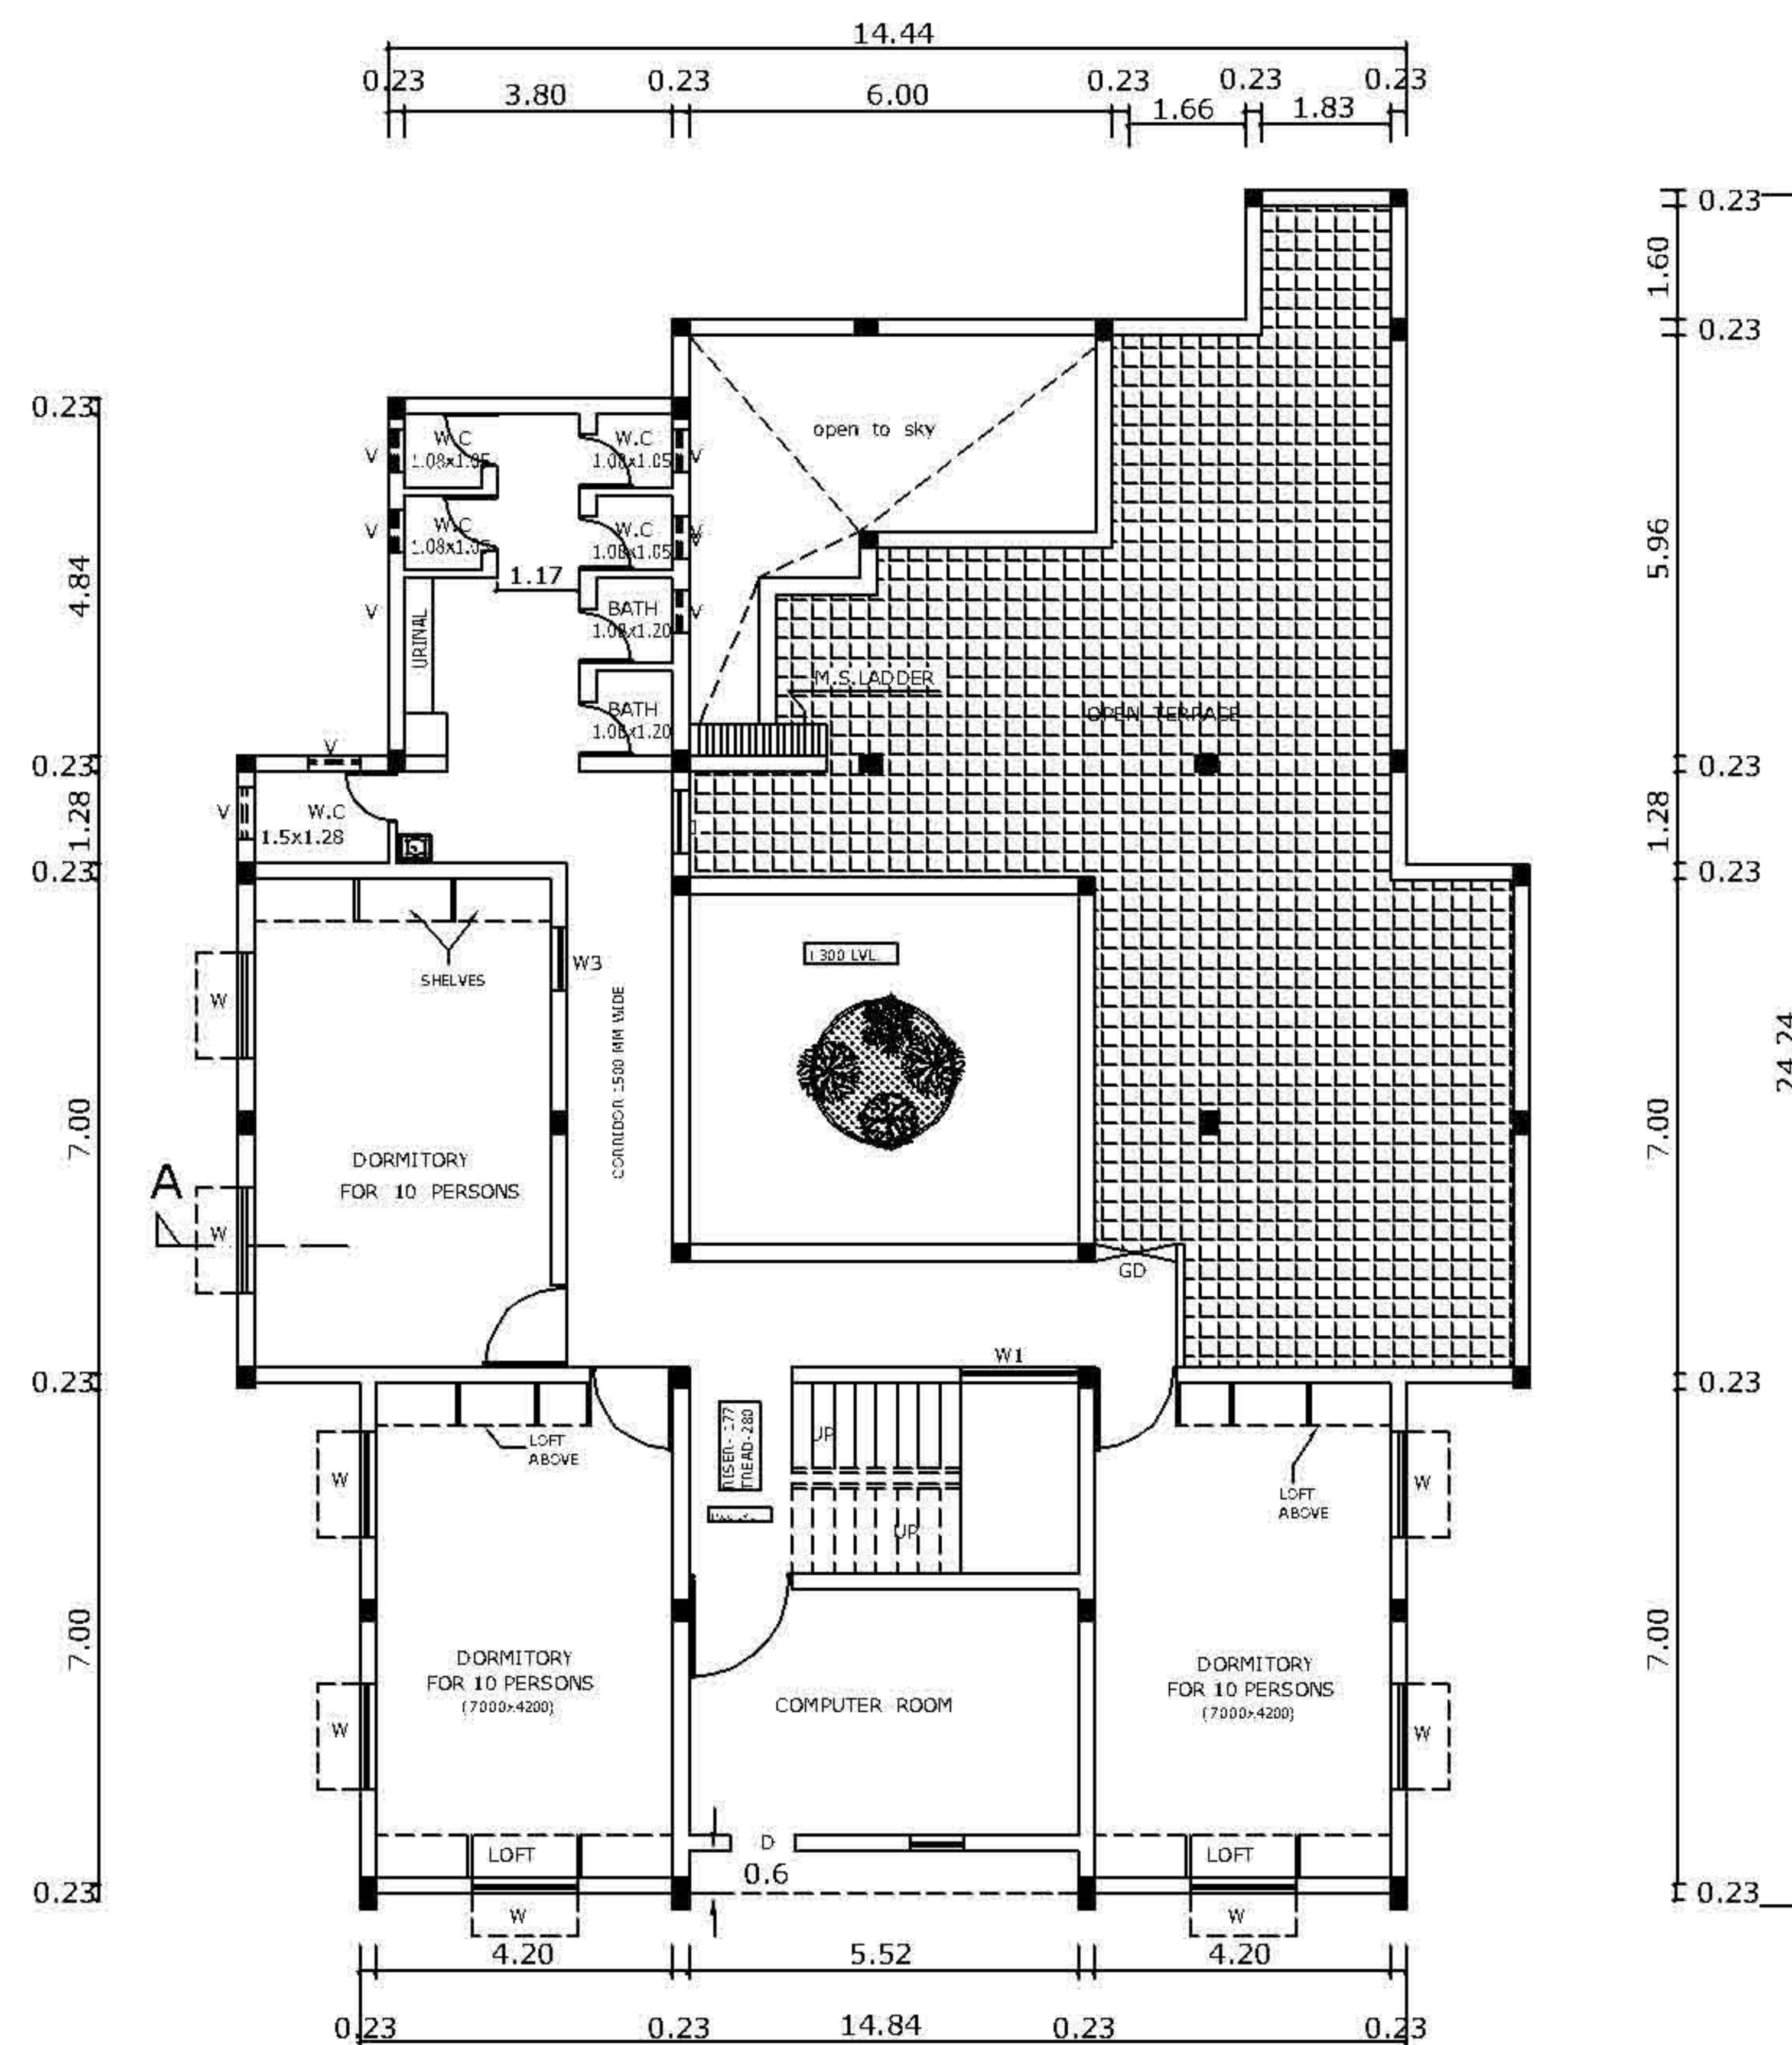

FIRST FLOOR PLAN